




FRONT ELEVATION OF BOUNDARY WALL

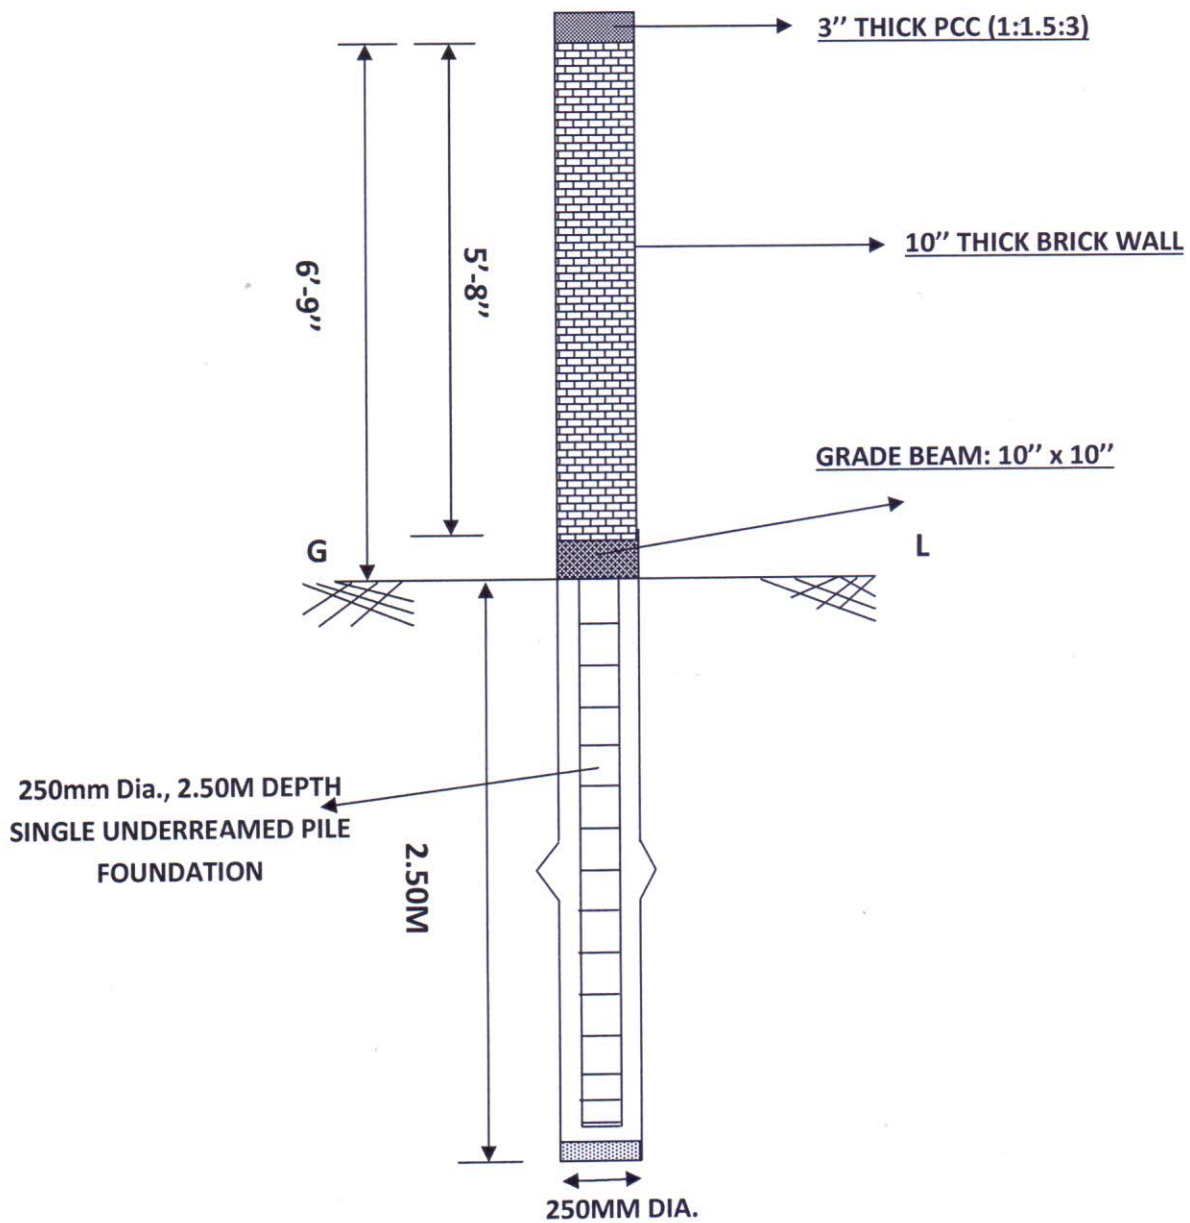

SECTION OF BOUNDARY WALL

SINGLE LINE DIAGRAM OF BALASORE

Previous Estimate	Revised Estimate	Total
AB 290'	MK 157' J 62'	290'
BC 76'	BO 71'	76'
DE 328'	BC 76' DE 328'	328'
FG 148'	FG 148'	148'
G Total 842'		842'

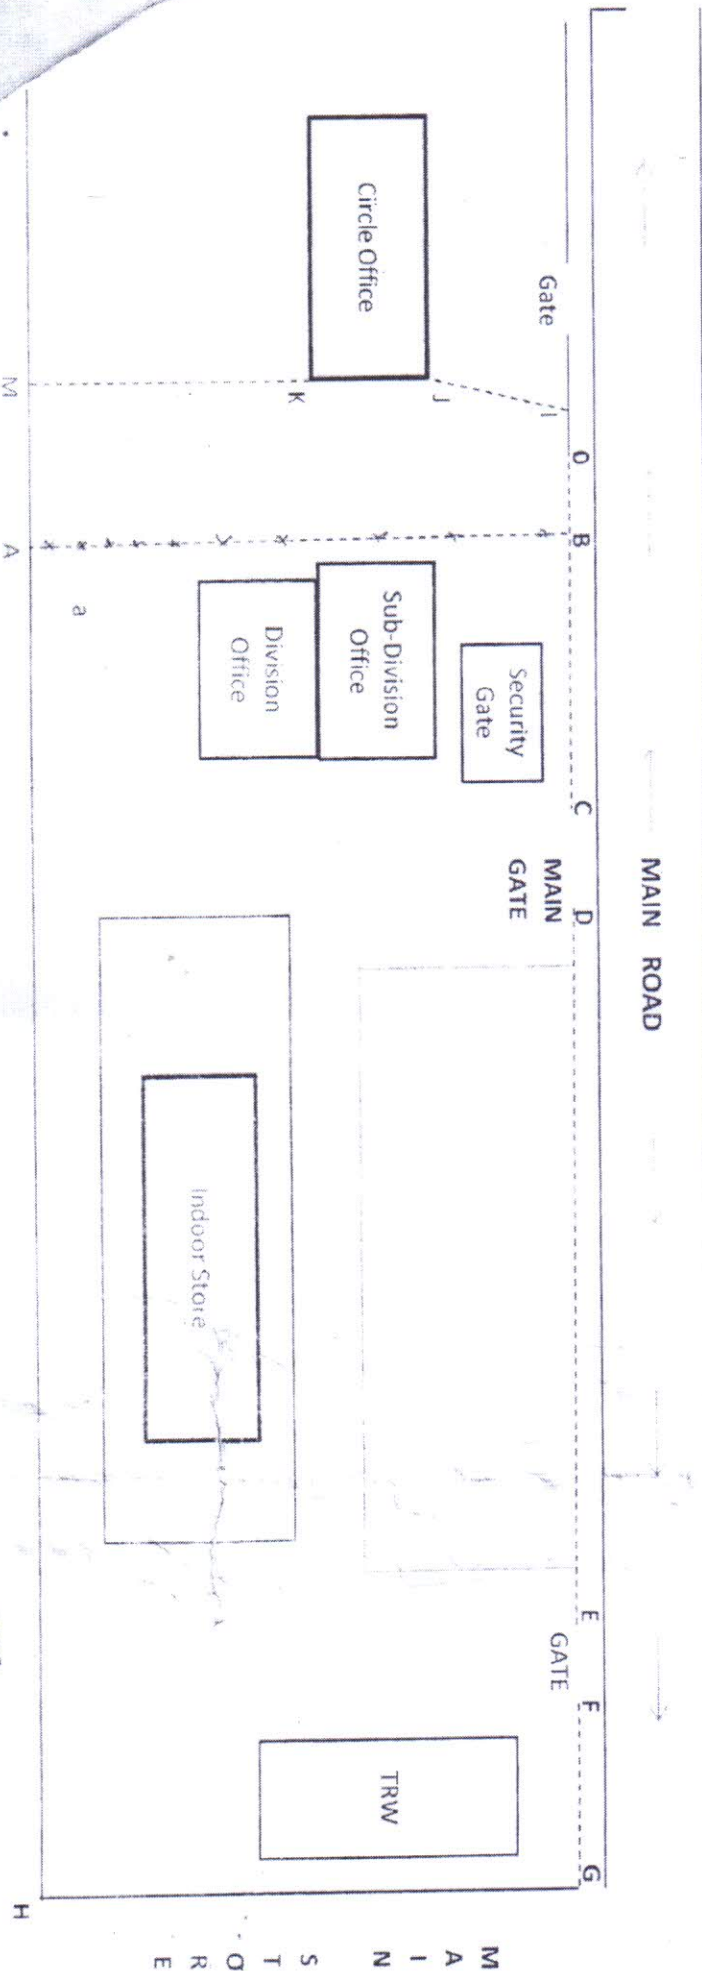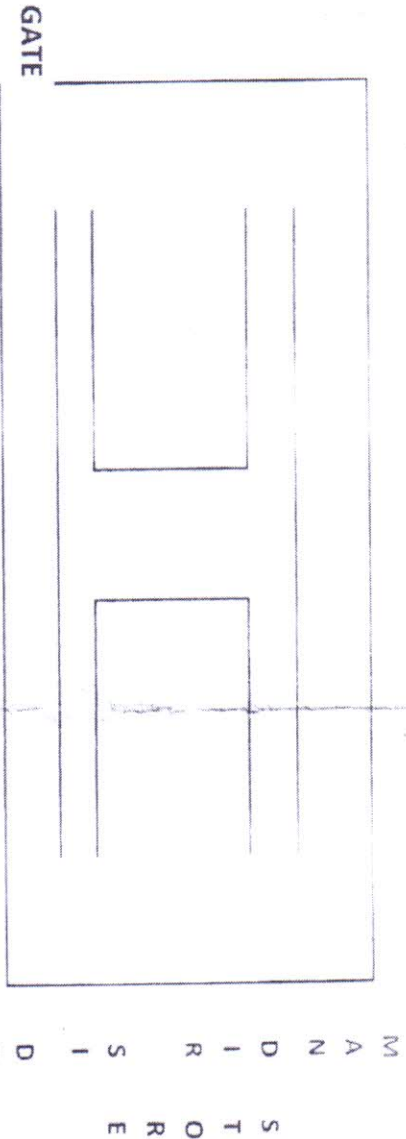

Handwritten: 10/10/88
Junior Engineer
 Electrical Stores Depot
 NESCO, Balasore

Handwritten: 10/10/88
Sub-Divisional Officer
 Electrical Stores Sub-Division
 NESCO, Balasore

Handwritten: 10/10/88
Executive Engineer
 Electrical Stores Division
 NESCO, Balasore

M A N D I S I R O R E