


SINGLE LINE DIAGRAM ALONG WITH SKETCH MAP

15

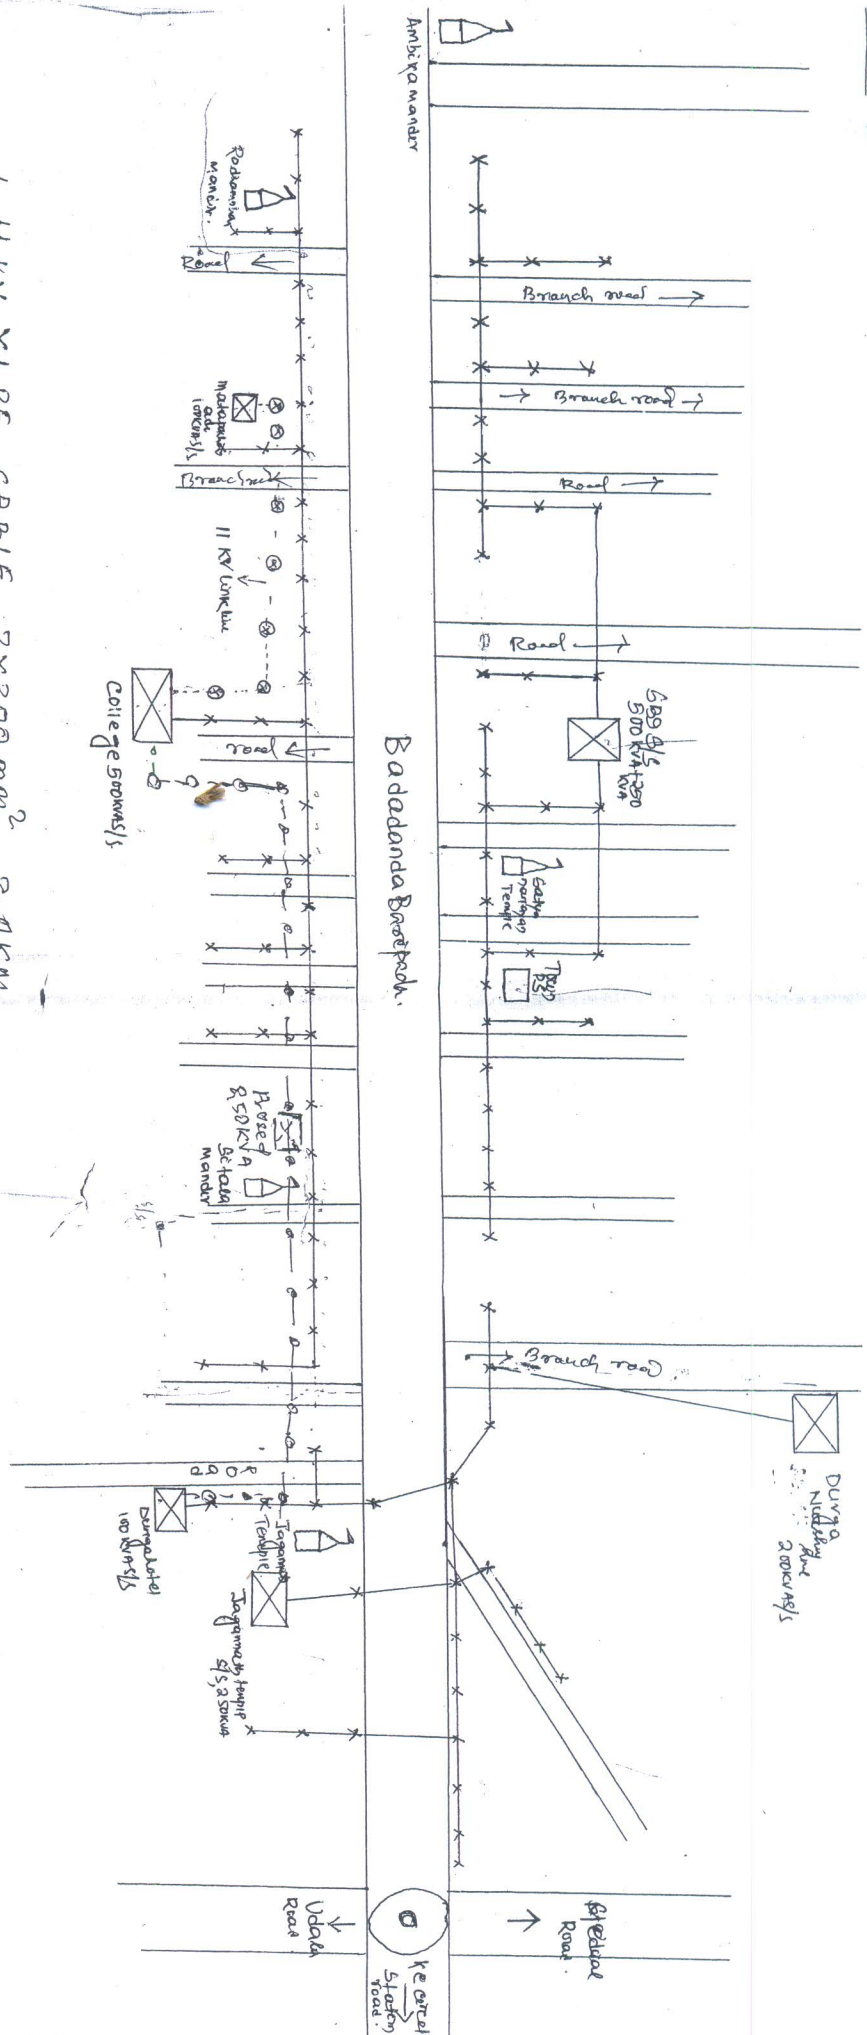

1. 11KV XLPE CABLE 3X300 mm² - 2.0KM
2. LV XLPE CABLE 3/2 X 300 mm² - 4.25KM

C/S

21.11.2017
 Executive Engineer (Electrical)
 E.E.D., Baripada.

21/12/13
 Substituting Engineer,
 Electrical Circle, Baripada